


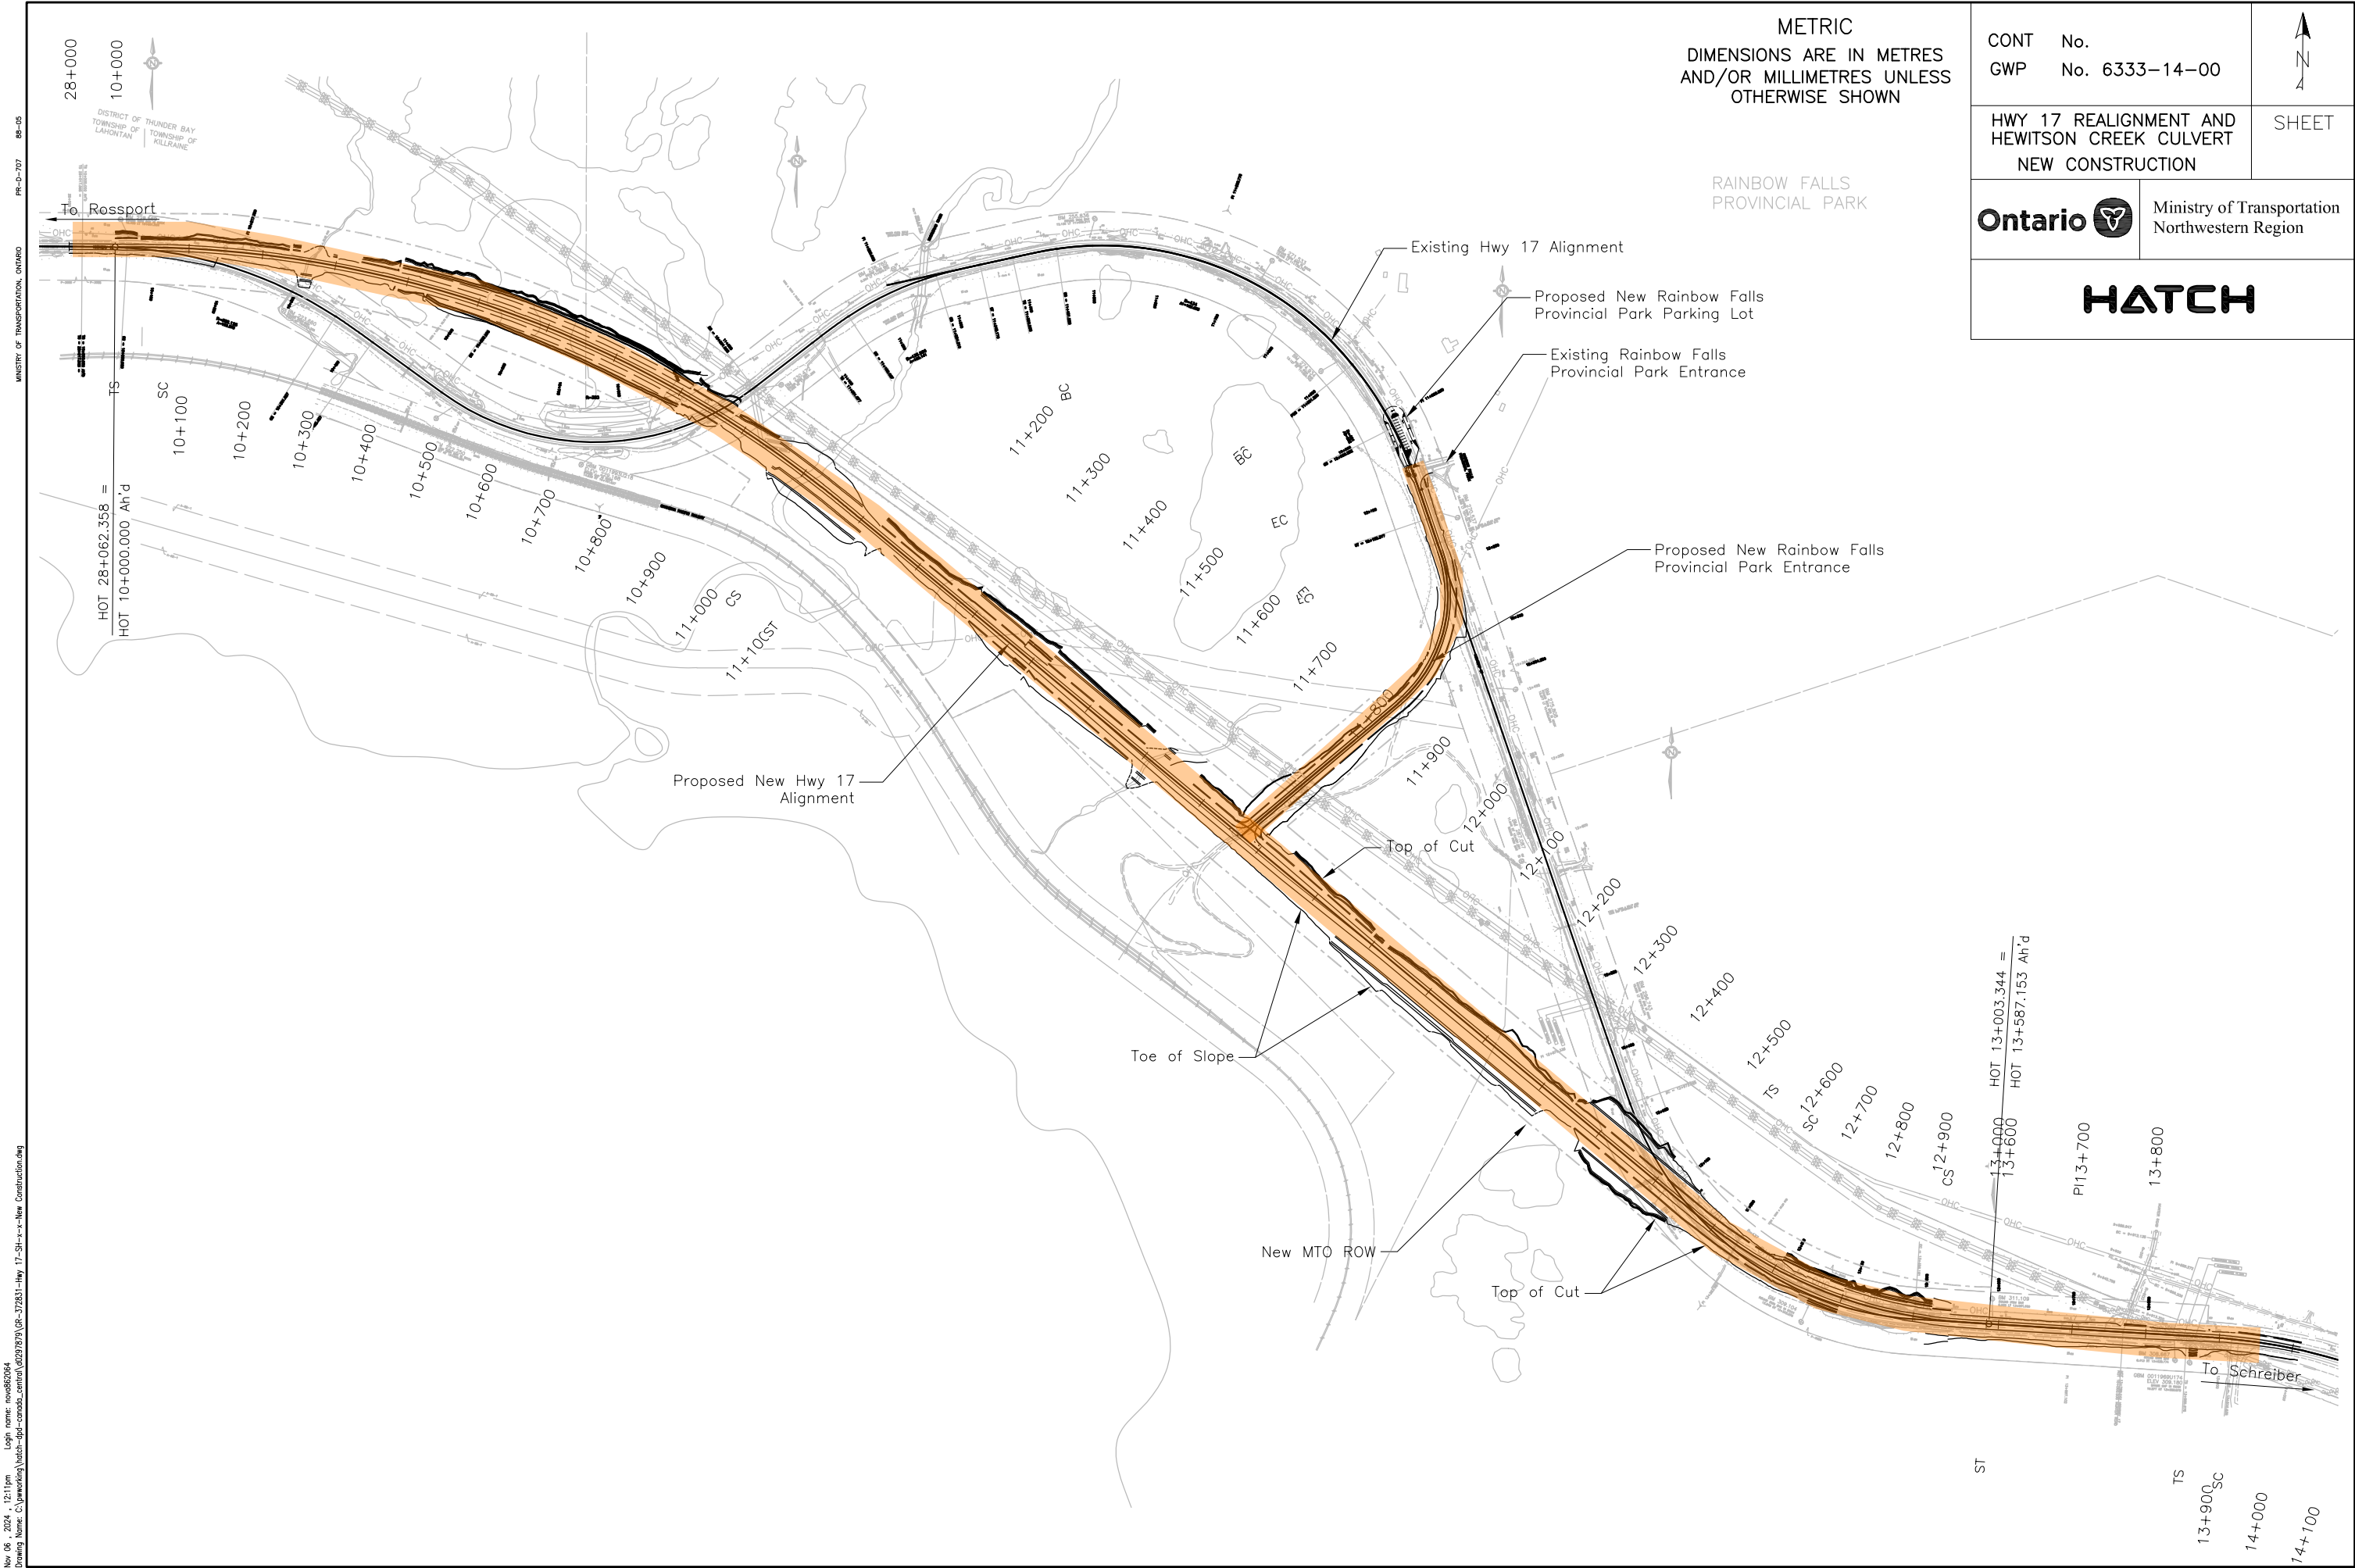


METRIC
DIMENSIONS ARE IN METRES
AND/OR MILLIMETRES UNLESS
OTHERWISE SHOWN



CONT	No.	
GWP	No. 6333-14-00	
HWY 17 REALIGNMENT AND HEWITSON CREEK CULVERT NEW CONSTRUCTION		SHEET
Ministry of Transportation Northwestern Region		

PR-D-707 88-05
MINISTRY OF TRANSPORTATION, ONTARIO
No. 06, 2024, 12:11pm
Login name: road62004
Drawing Name: C:\working\hatch-ops-consult\20237870 (24-372831-Hwy 17-SH-1-1-New Construction.dwg)

Aug 29, 2024, 2:26am Login user: 881252528
Drawing name: C:\pwworking\hatch\hatch.com\65529790\37-50909-Hewitson Creek Culvert-01-01-Single Concrete Arch Option (Raised Retaining Wall).dwg
Project name: 37-50909-Hewitson Creek Culvert-01-01-Single Concrete Arch Option (Raised Retaining Wall).dwg

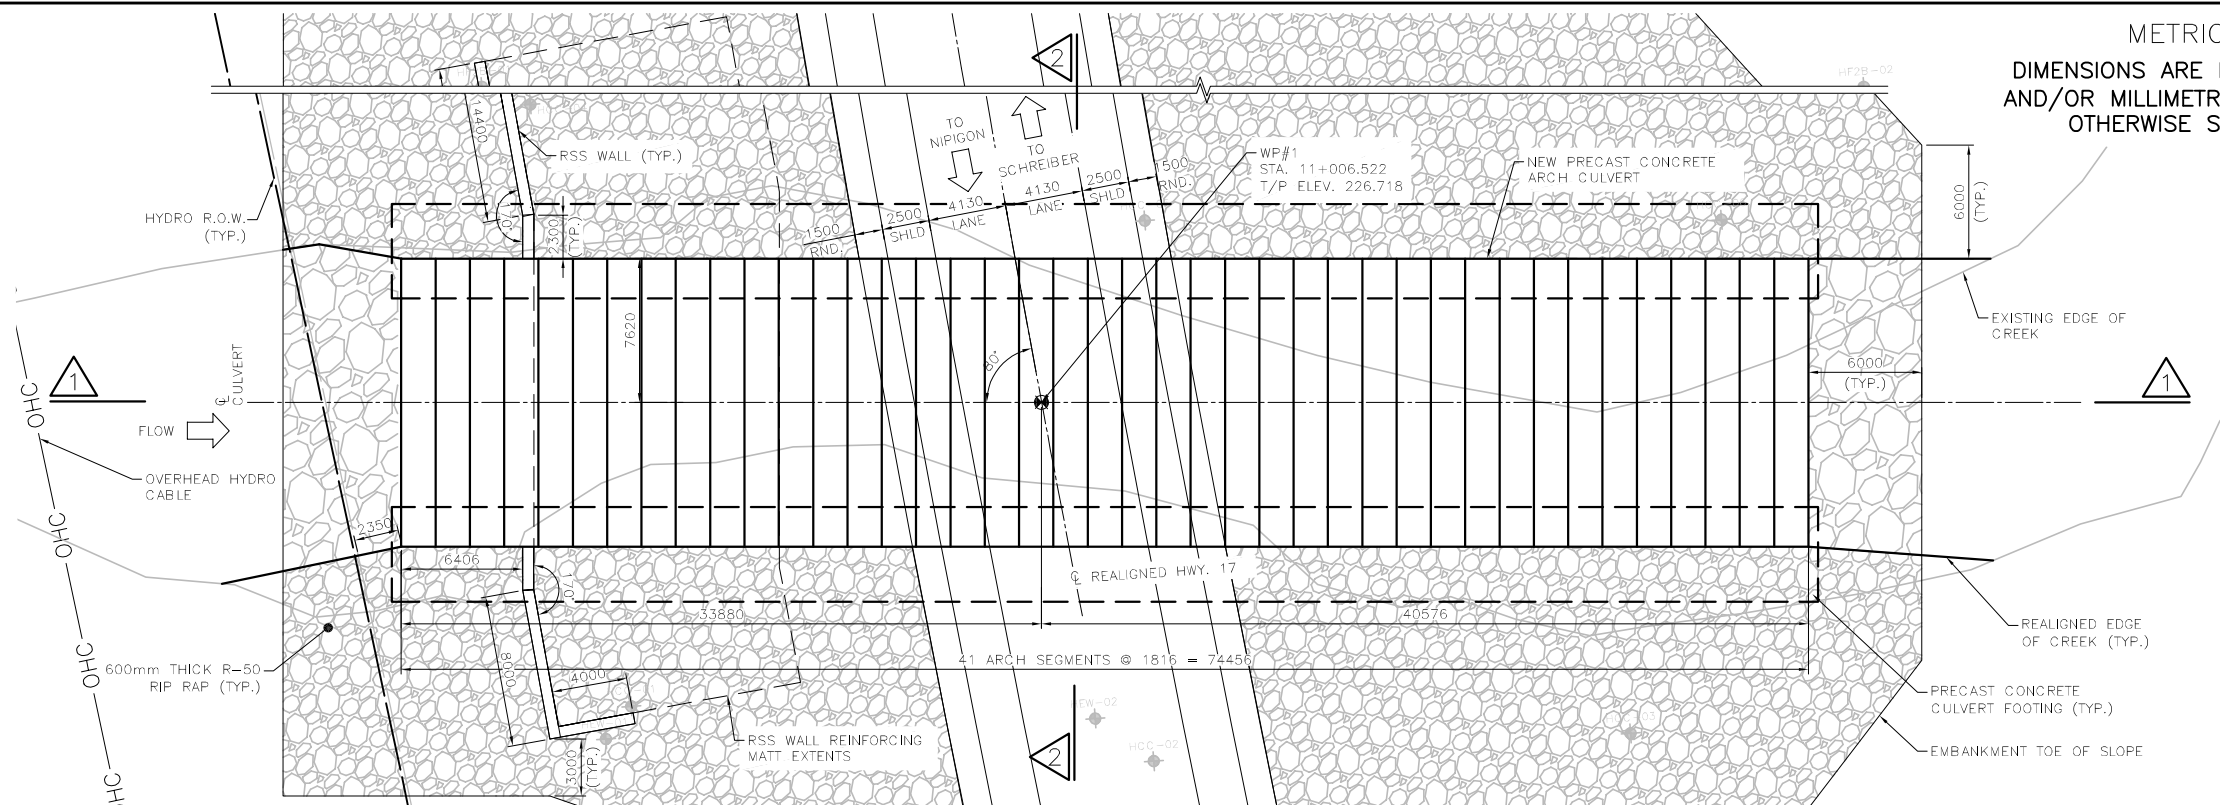

PLAN
1 : 200

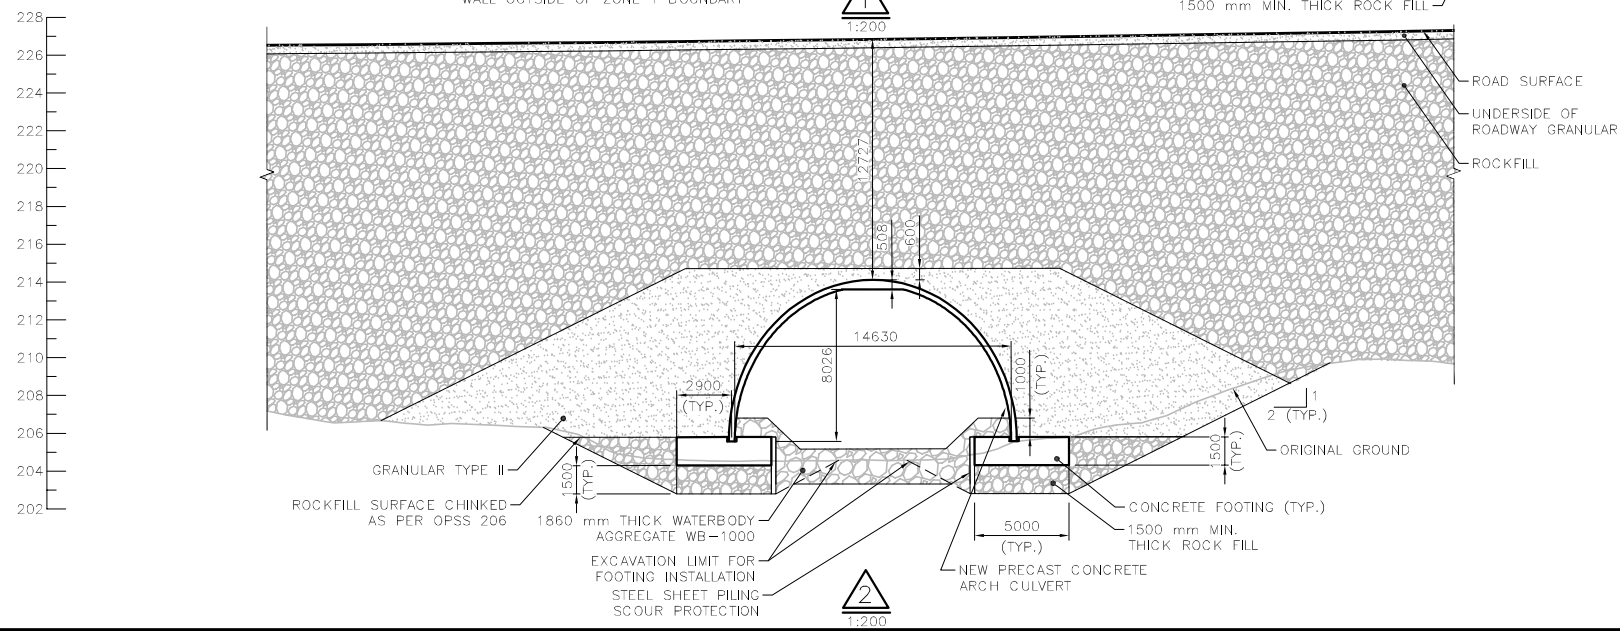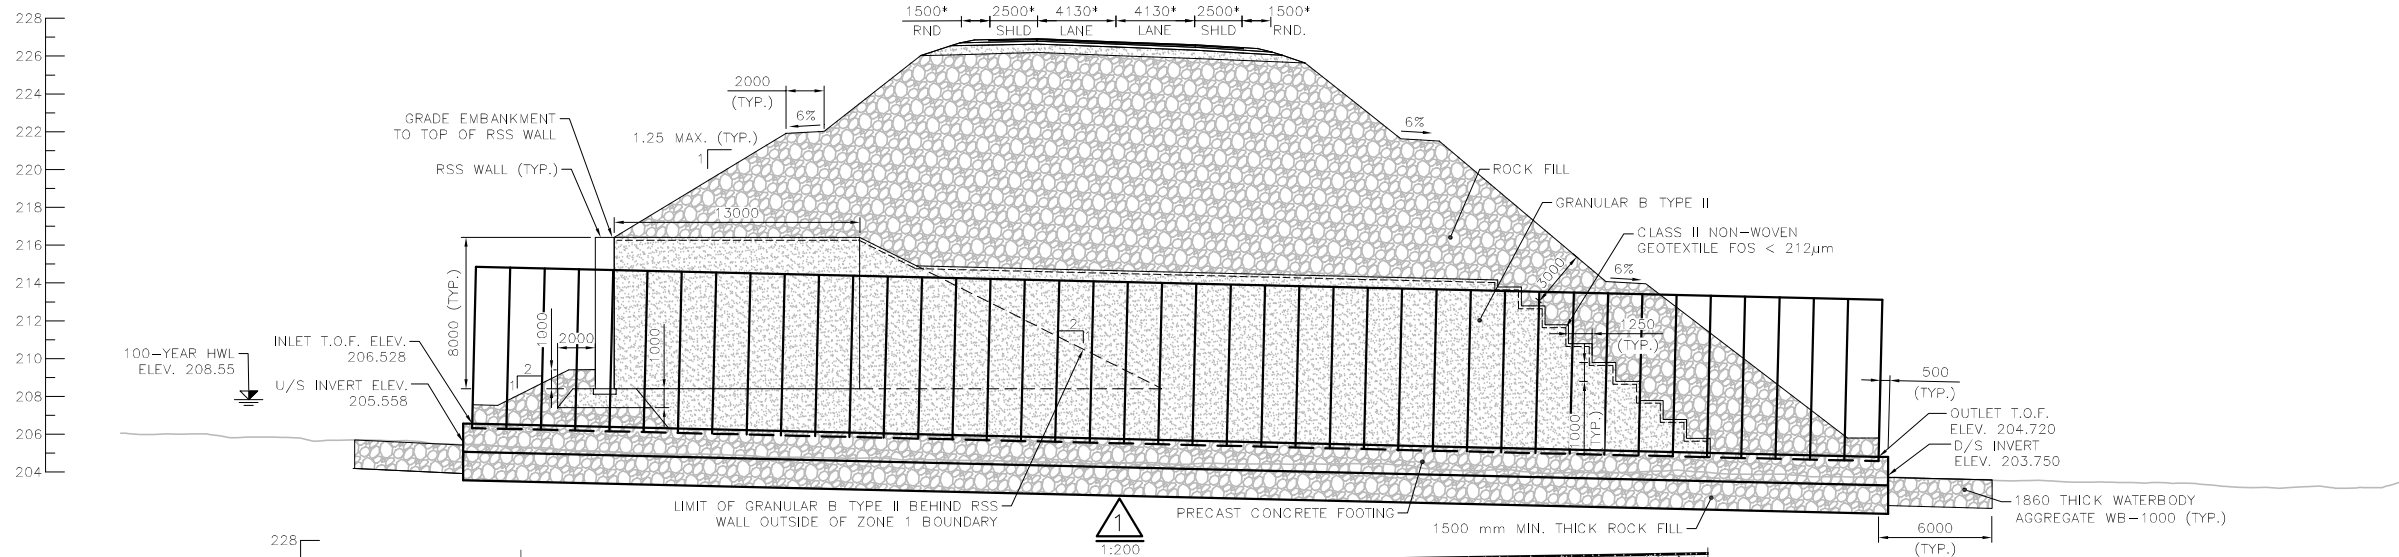

DRAWING NOT TO BE SCALED
100mm ON ORIGINAL DRAWING

CONT No.
WP No.

HEWITSON CREEK CULVERT
REPLACEMENT
GENERAL ARRANGEMENT

HATCH



SHEET
XX

REVISIONS		DATE	REV.	DESCRIPTION
DESIGN	JG	CHK	WB/KK	CODE CAN/CSA S6-14 LOAD CL-625-ONT
DRAWN	AS	CHK	JG	SITE 48C-026/C
		DATE		DWG